



	<p align="center">EMERGENCY PLAN SUMMARY Milano Headquarter - Viale Bodio n. 37/B</p>	
<p align="center"><i>Signal</i></p>	<p align="center"><i>Rules of Conduct</i></p>	
<p align="center">ALARM</p>	<p>At the alarm signal or in case of optic and sound alarm from the plates located in the corridors, follow the instruction given by intercom or by First Response Team employees.</p> <p>In case of need for evacuation:</p> <ol style="list-style-type: none"> 1. Leave the building via the provided escape routes (do not use the lifts and/or goods lifts) 2. Go to the assembly point in Piazzale Lugano, following the instructions given by the First Response Teams Employees 3. Remain available at the assembly point to verify the complete evacuation by the First Response Team employees. 	
<p align="center">EMERGENCY IS OVER</p>	<p>At the signal given by the Emergency Coordinator:</p> <ol style="list-style-type: none"> 1. If the work area is agile, go to your workplace and resume normal activity 2. Otherwise, follow the company provision 	
<p align="center">SAFETY INSTRUCTIONS</p>		
<p>IT IS FORBIDDEN:</p> <ol style="list-style-type: none"> 1. smoking in all Sanofi areas 2. carrying out maintenance work or maneuvers on equipment and machines other than the normal operation, without authorization <p>IT IS REQUIRED:</p> <ol style="list-style-type: none"> 1. compliance with internal signage 2. correct use of the tool and materials provided. 		
<p align="center"><u>USEFUL NUMBER:</u></p>	<p align="center">INTERNAL EMERGENCY 02 3939 4444</p>	<p align="center">HSE 02 3939 4448</p>
<p>Privacy information pursuant to art. 13 of EU Regulation 2016/679 (GDPR)</p> <p>Pursuant to art. 13 of EU Reg. 2016/679, Sanofi S.r.l., as Data Controller, informs you that your personal data, supplied by you, are collected, protected, and processed to guarantee your safety during access and stay in the Sanofi areas in the building. The processing of your data will be carried out automatically and manually by security personnel. Your information will not be shared. You can read the complete privacy information on the noticeboard (Italian version), where you can also find instructions for exercising your rights as required by privacy legislation; alternatively, you can request a copy of it at reception.</p>		
<p>VIDEOSURVEILLANCE</p> <p>ATTENTION: some areas are subject to continuous videosurveillance for safety reasons in compliance with the art. 13 of the Code regarding the Protection of Personal Data (Legislative Decree 196/03)</p>		

sanofi

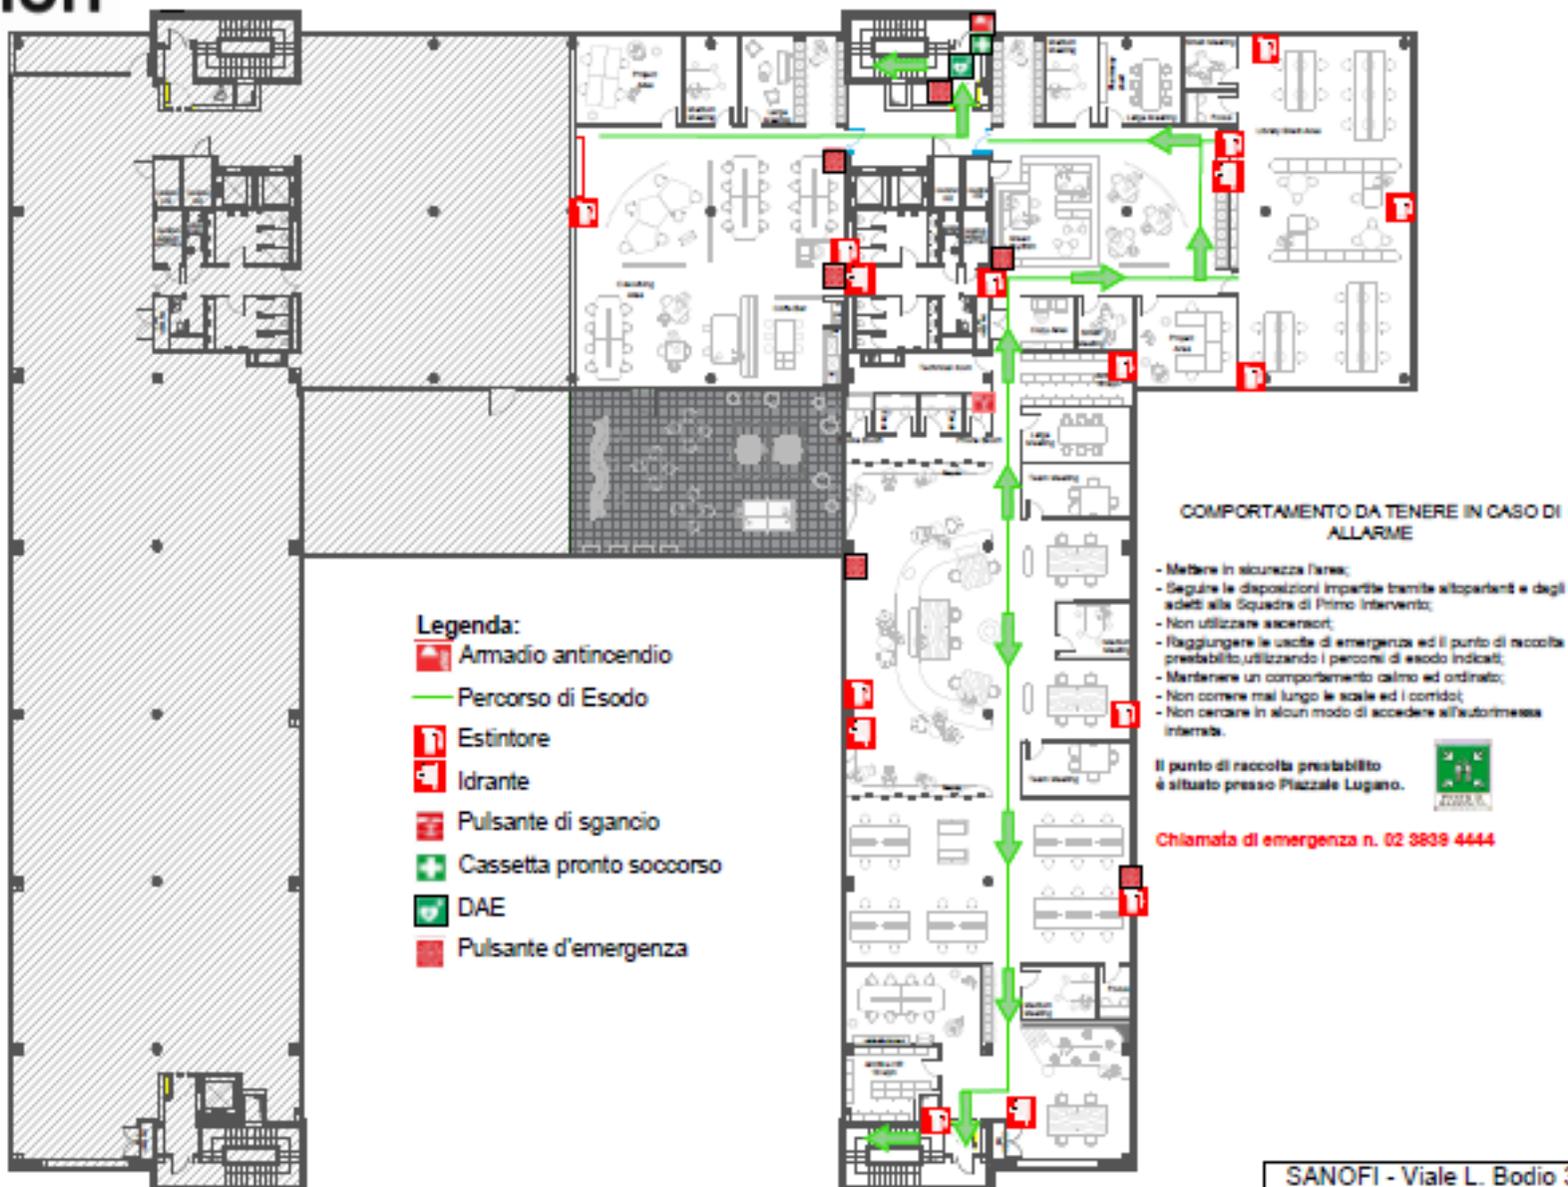

SANOFI - Viale L. Bodio 37/b
Piano secondo

Planimetria d'emergenza	Scala 1:300	Rev.00	Data 01/03/2023
-------------------------	----------------	--------	--------------------

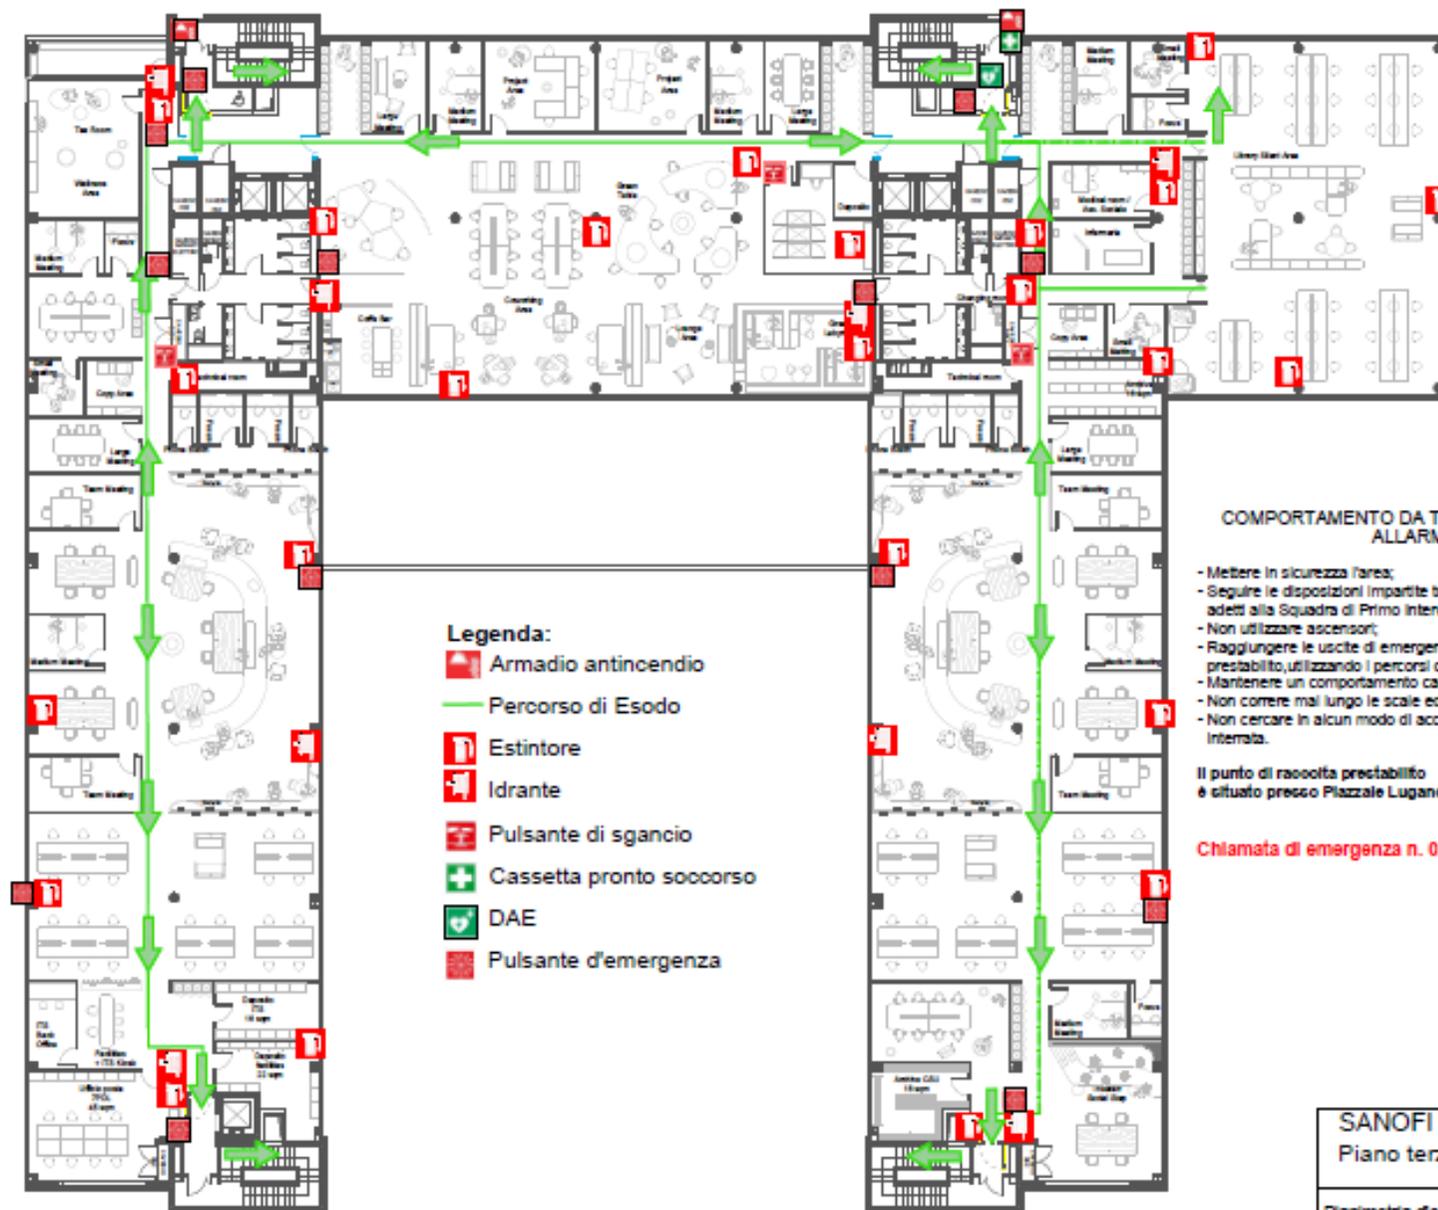

Legenda:

-  Armadio antincendio
-  Percorso di Esodo
-  Estintore
-  Idrante
-  Pulsante di sgancio
-  Cassetta pronto soccorso
-  DAE
-  Pulsante d'emergenza

COMPORAMENTO DA TENERE IN CASO DI ALLARME

- Mettere in sicurezza l'area;
- Seguire le disposizioni impartite tramite altoparlanti e dagli addetti alla Squadra di Primo intervento;
- Non utilizzare ascensori;
- Raggiungere le uscite di emergenza ed il punto di raccolta prestabilito, utilizzando i percorsi di esodo indicati;
- Mantenere un comportamento calmo ed ordinato;
- Non correre mai lungo le scale ed i corridoi;
- Non cercare in alcun modo di accedere all'automessa interna.


Il punto di raccolta prestabilito è situato presso Piazzale Lugano.



Chiamata di emergenza n. 02 3939 4444

SANOFI - Viale L. Bodio 37/b
Piano terzo

Planimetria d'emergenza	Scala 1:300	Rev.00	Data 01/03/2023
-------------------------	----------------	--------	--------------------

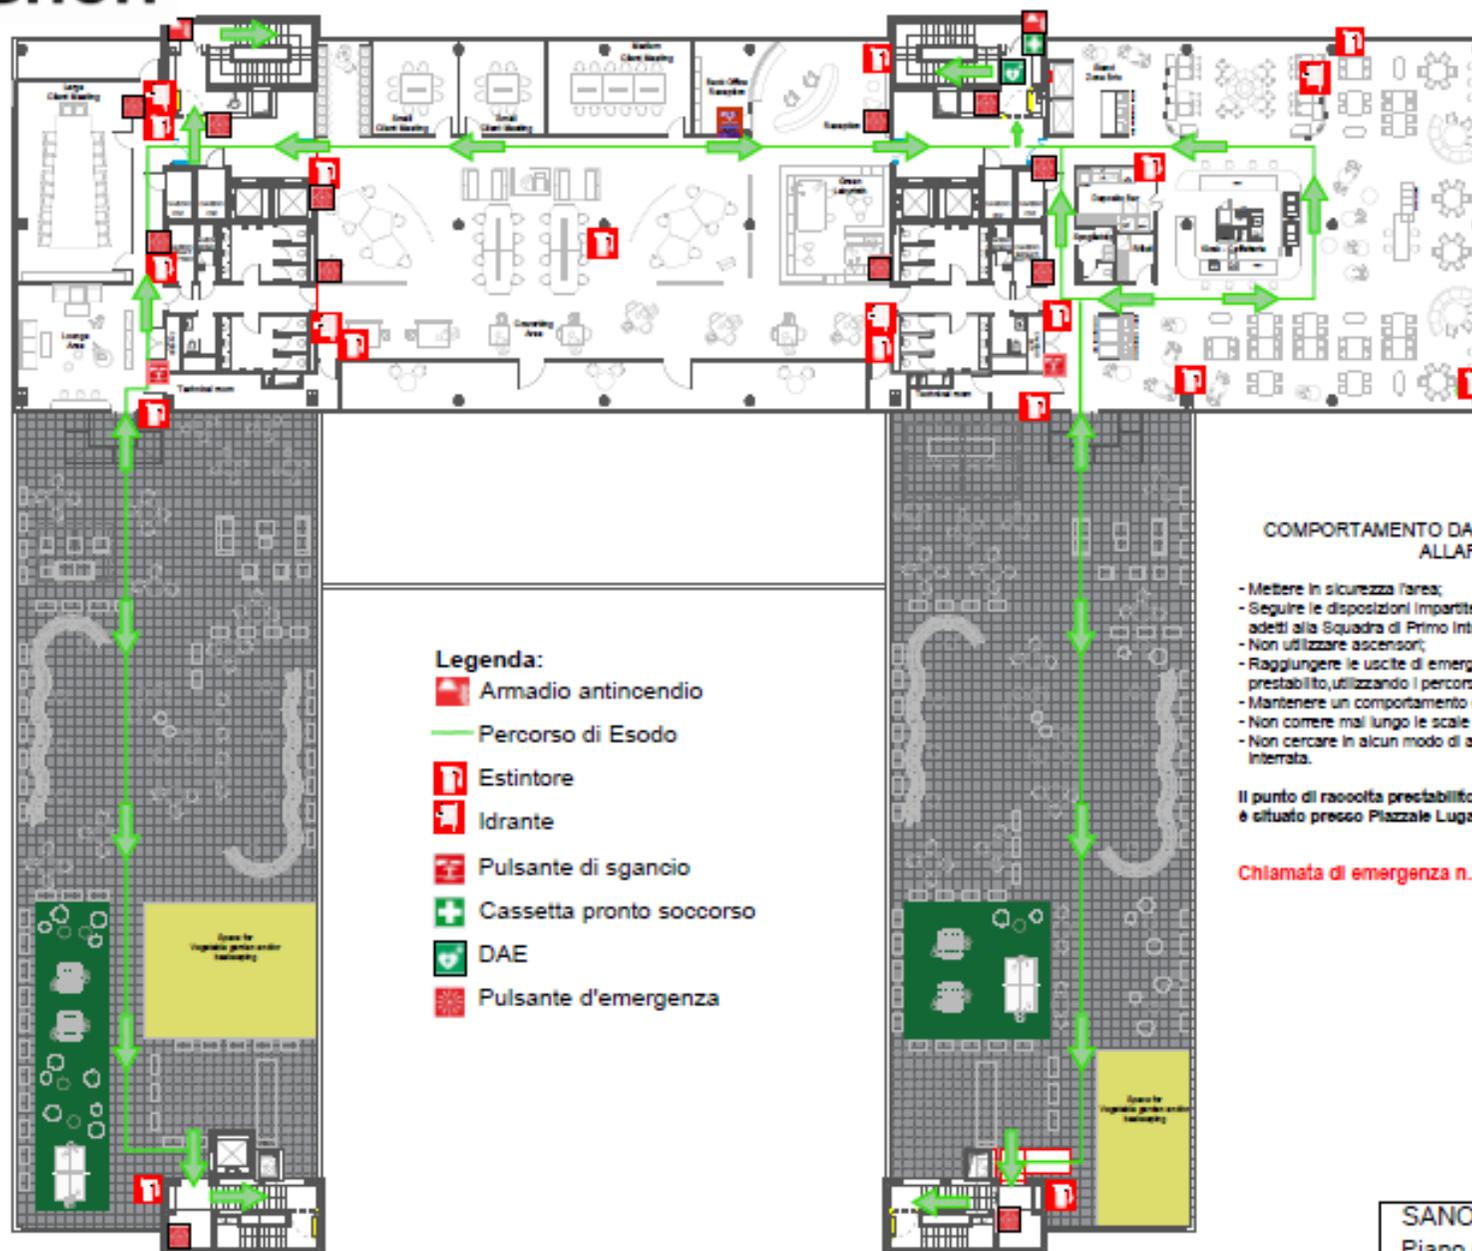

Legenda:

-  Armadio antincendio
-  Percorso di Esodo
-  Estintore
-  Idrante
-  Pulsante di sgancio
-  Cassetta pronto soccorso
-  DAE
-  Pulsante d'emergenza

COMPORAMENTO DA TENERE IN CASO DI ALLARME

- Mettere in sicurezza l'area;
- Seguire le disposizioni impartite tramite altoparlanti e dagli addetti alla Squadra di Primo Intervento;
- Non utilizzare ascensori;
- Raggiungere le uscite di emergenza ed il punto di raccolta prestabilito, utilizzando i percorsi di esodo indicati;
- Mantenere un comportamento calmo ed ordinato;
- Non correre mai lungo le scale ed i corridoi;
- Non cercare in alcun modo di accedere all'autorimessa interrata.

Il punto di raccolta prestabilito è situato presso Piazzale Lugano.



Chiamata di emergenza n. 02 3939 4444

SANOFI - Viale L. Bodio 37/b
Piano quarto

Planimetria d'emergenza	Scala 1:300	Rev.00	Data 01/03/2023
-------------------------	----------------	--------	--------------------